
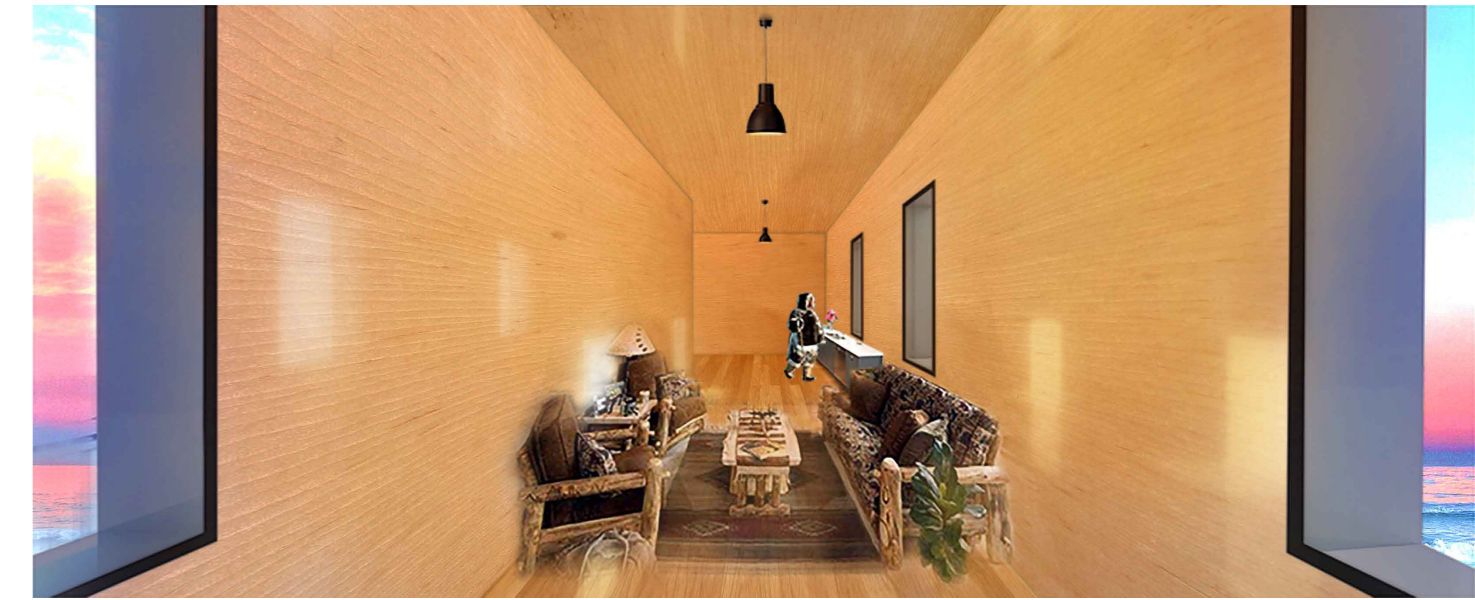
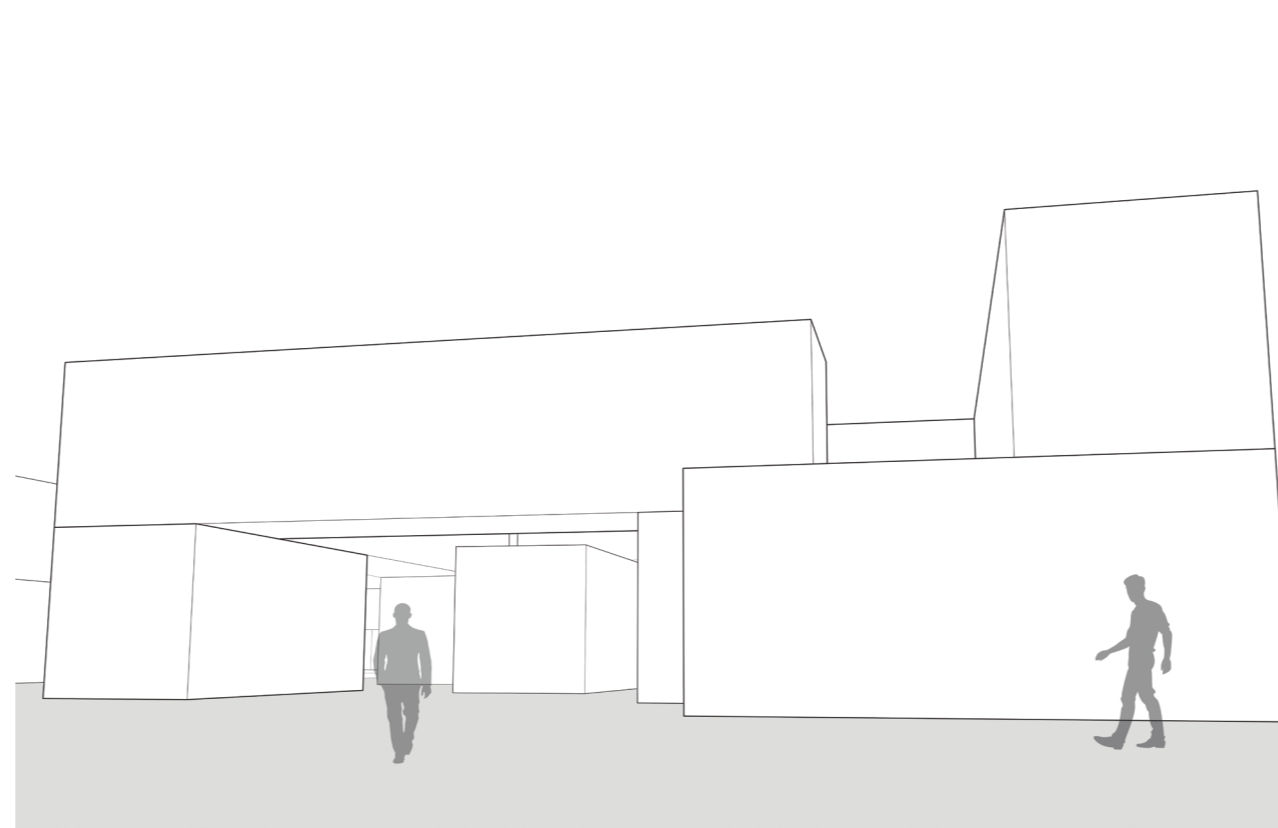



A HUNTER'S HOME

SEA WHAT WE CAN DO

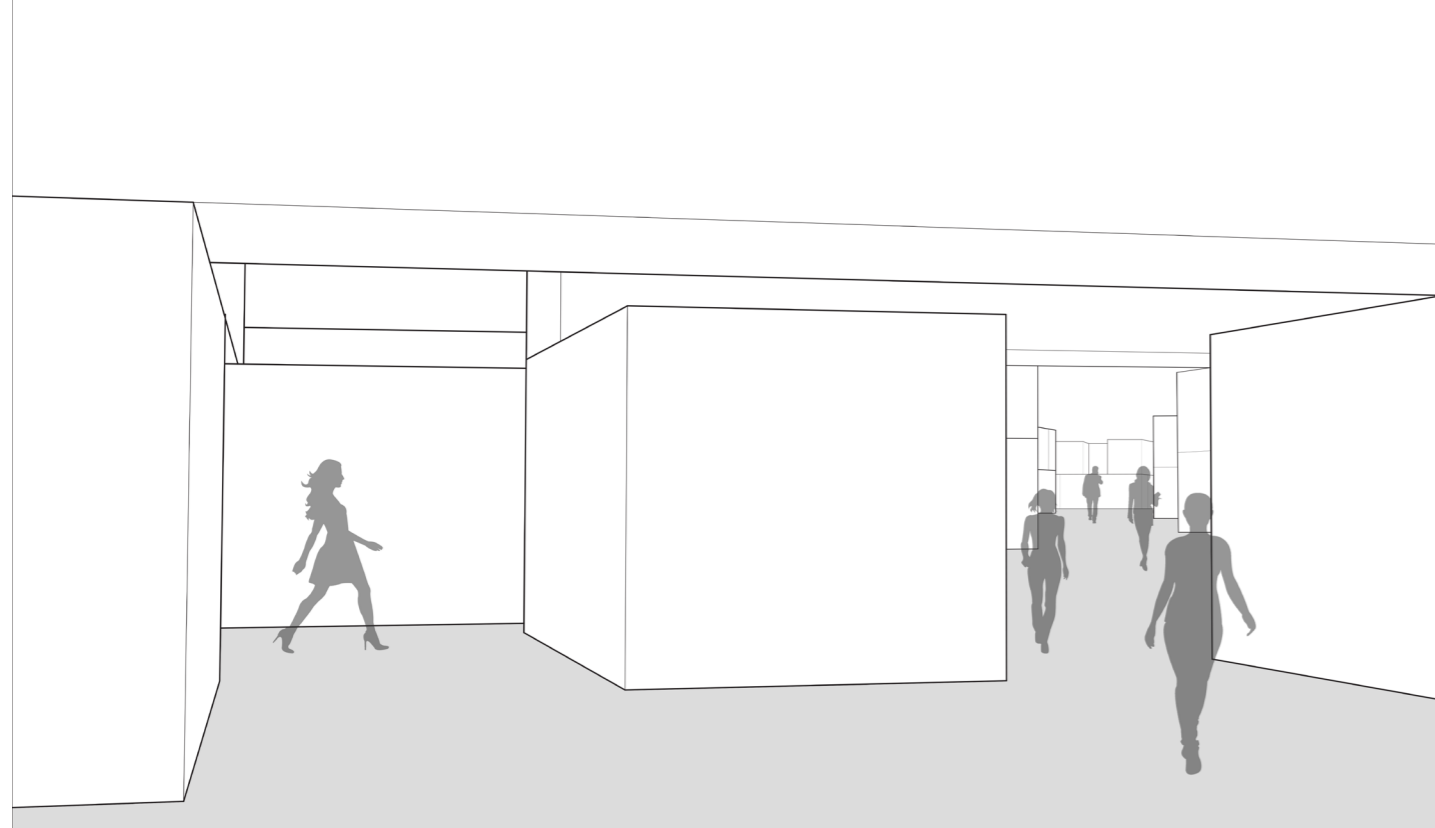


PERSPECTIVE VIGNETTES EMPHASIZING CIRCULATION AND SPACE

Living in Quebec along the shores of Hudson's Bay, the Southern banks of the Hudson Strait, and Ungava Bay, the Inuit people of Nunavik inhabit 14 settlements while maintaining their traditional lifestyles. The communities modeled after American suburban neighborhoods prevent them from living the way they have been in the past. With the majority of Inuits keeping to their hunting traditions and moving throughout the region this design caters to hunting groups and their families giving them temporary shelter and storage during their travels.

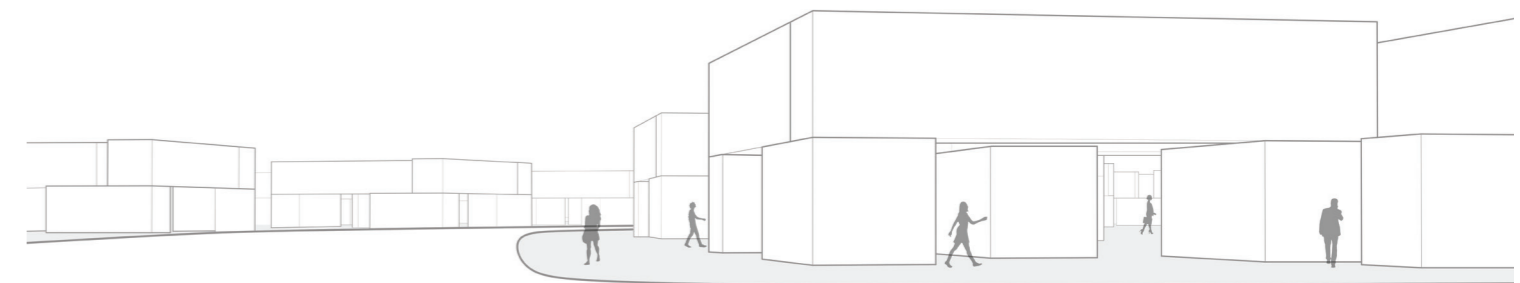


Taking advantage of the sea-cans and other materials scattered throughout the villages, the design of the temporary housing units are composed of interlocking stacked components able to house two families or groups. Each unit emphasizes the relations of a shared sheltered space, creating connections while still maintaining privacy. Small courtyards and partially sheltered outdoor spaces are created from the orientation of the sea-cans and a storage sea-can is designated for each housing unit.

This modular housing unit placed in one designated neighborhood area allows for interesting circulation pathways and entry points of the surrounding space where gatherings and brief moments of privacy are made. The stacking and angled orientation of the units create the idea of spaces that float above the snow. The interiors make up open floor plan living spaces to cook, clean, shelter the travellers from the cold and enjoy each other's company in a comfortable space.

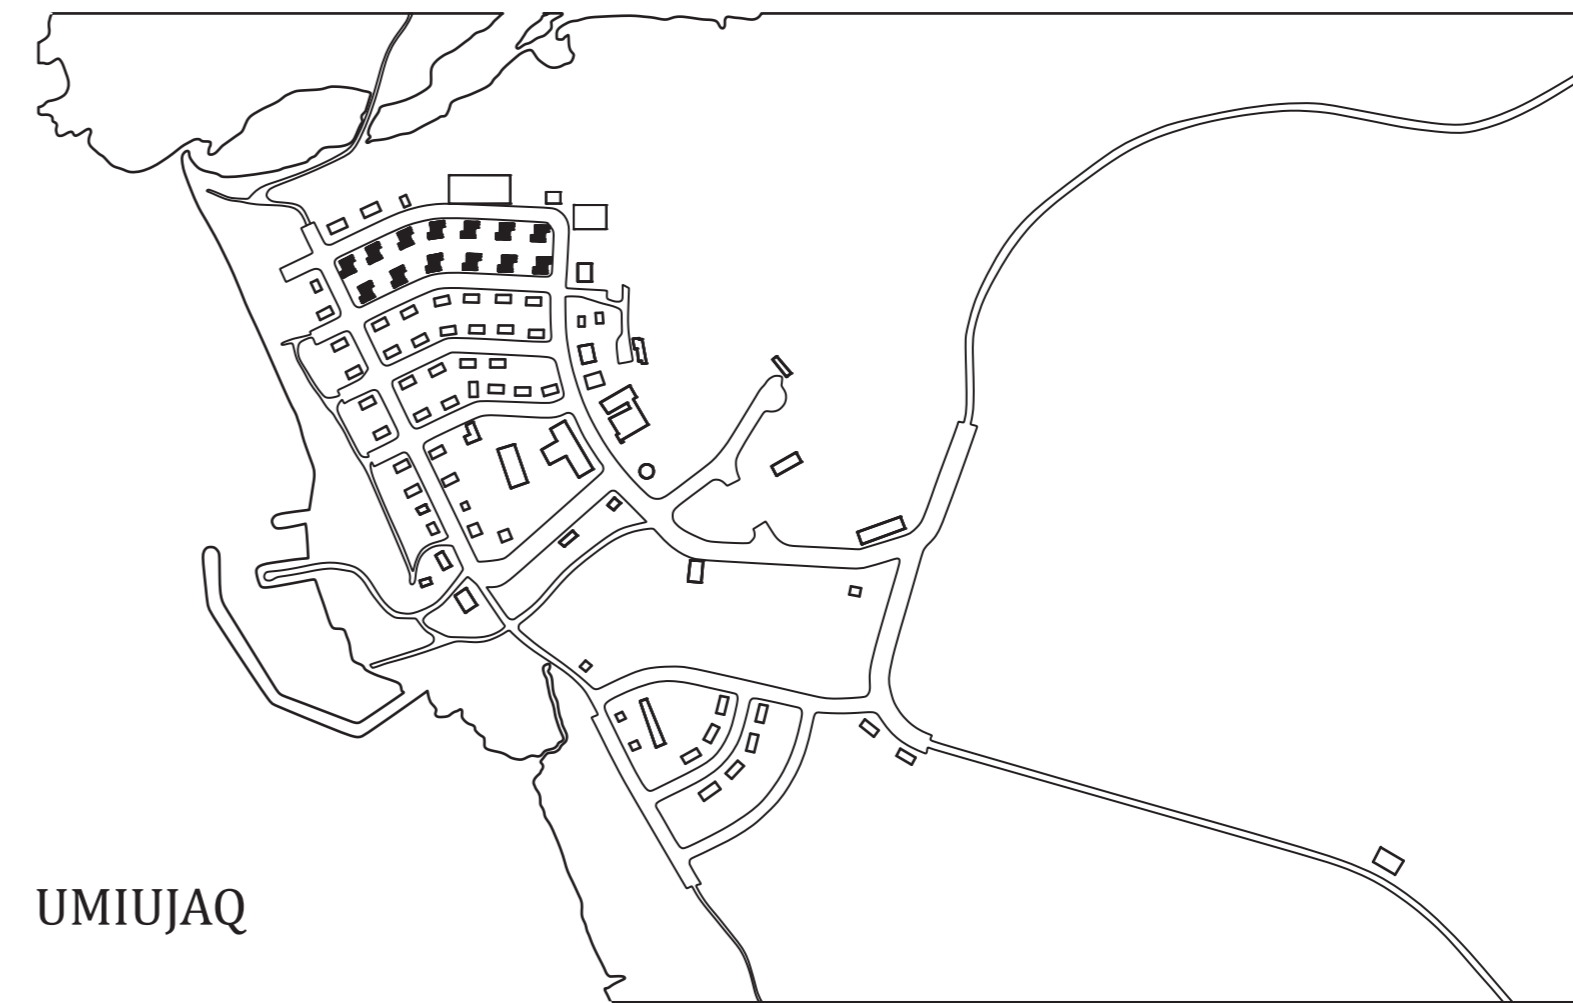


UMIUJAQ

SITE PLAN
1:100000

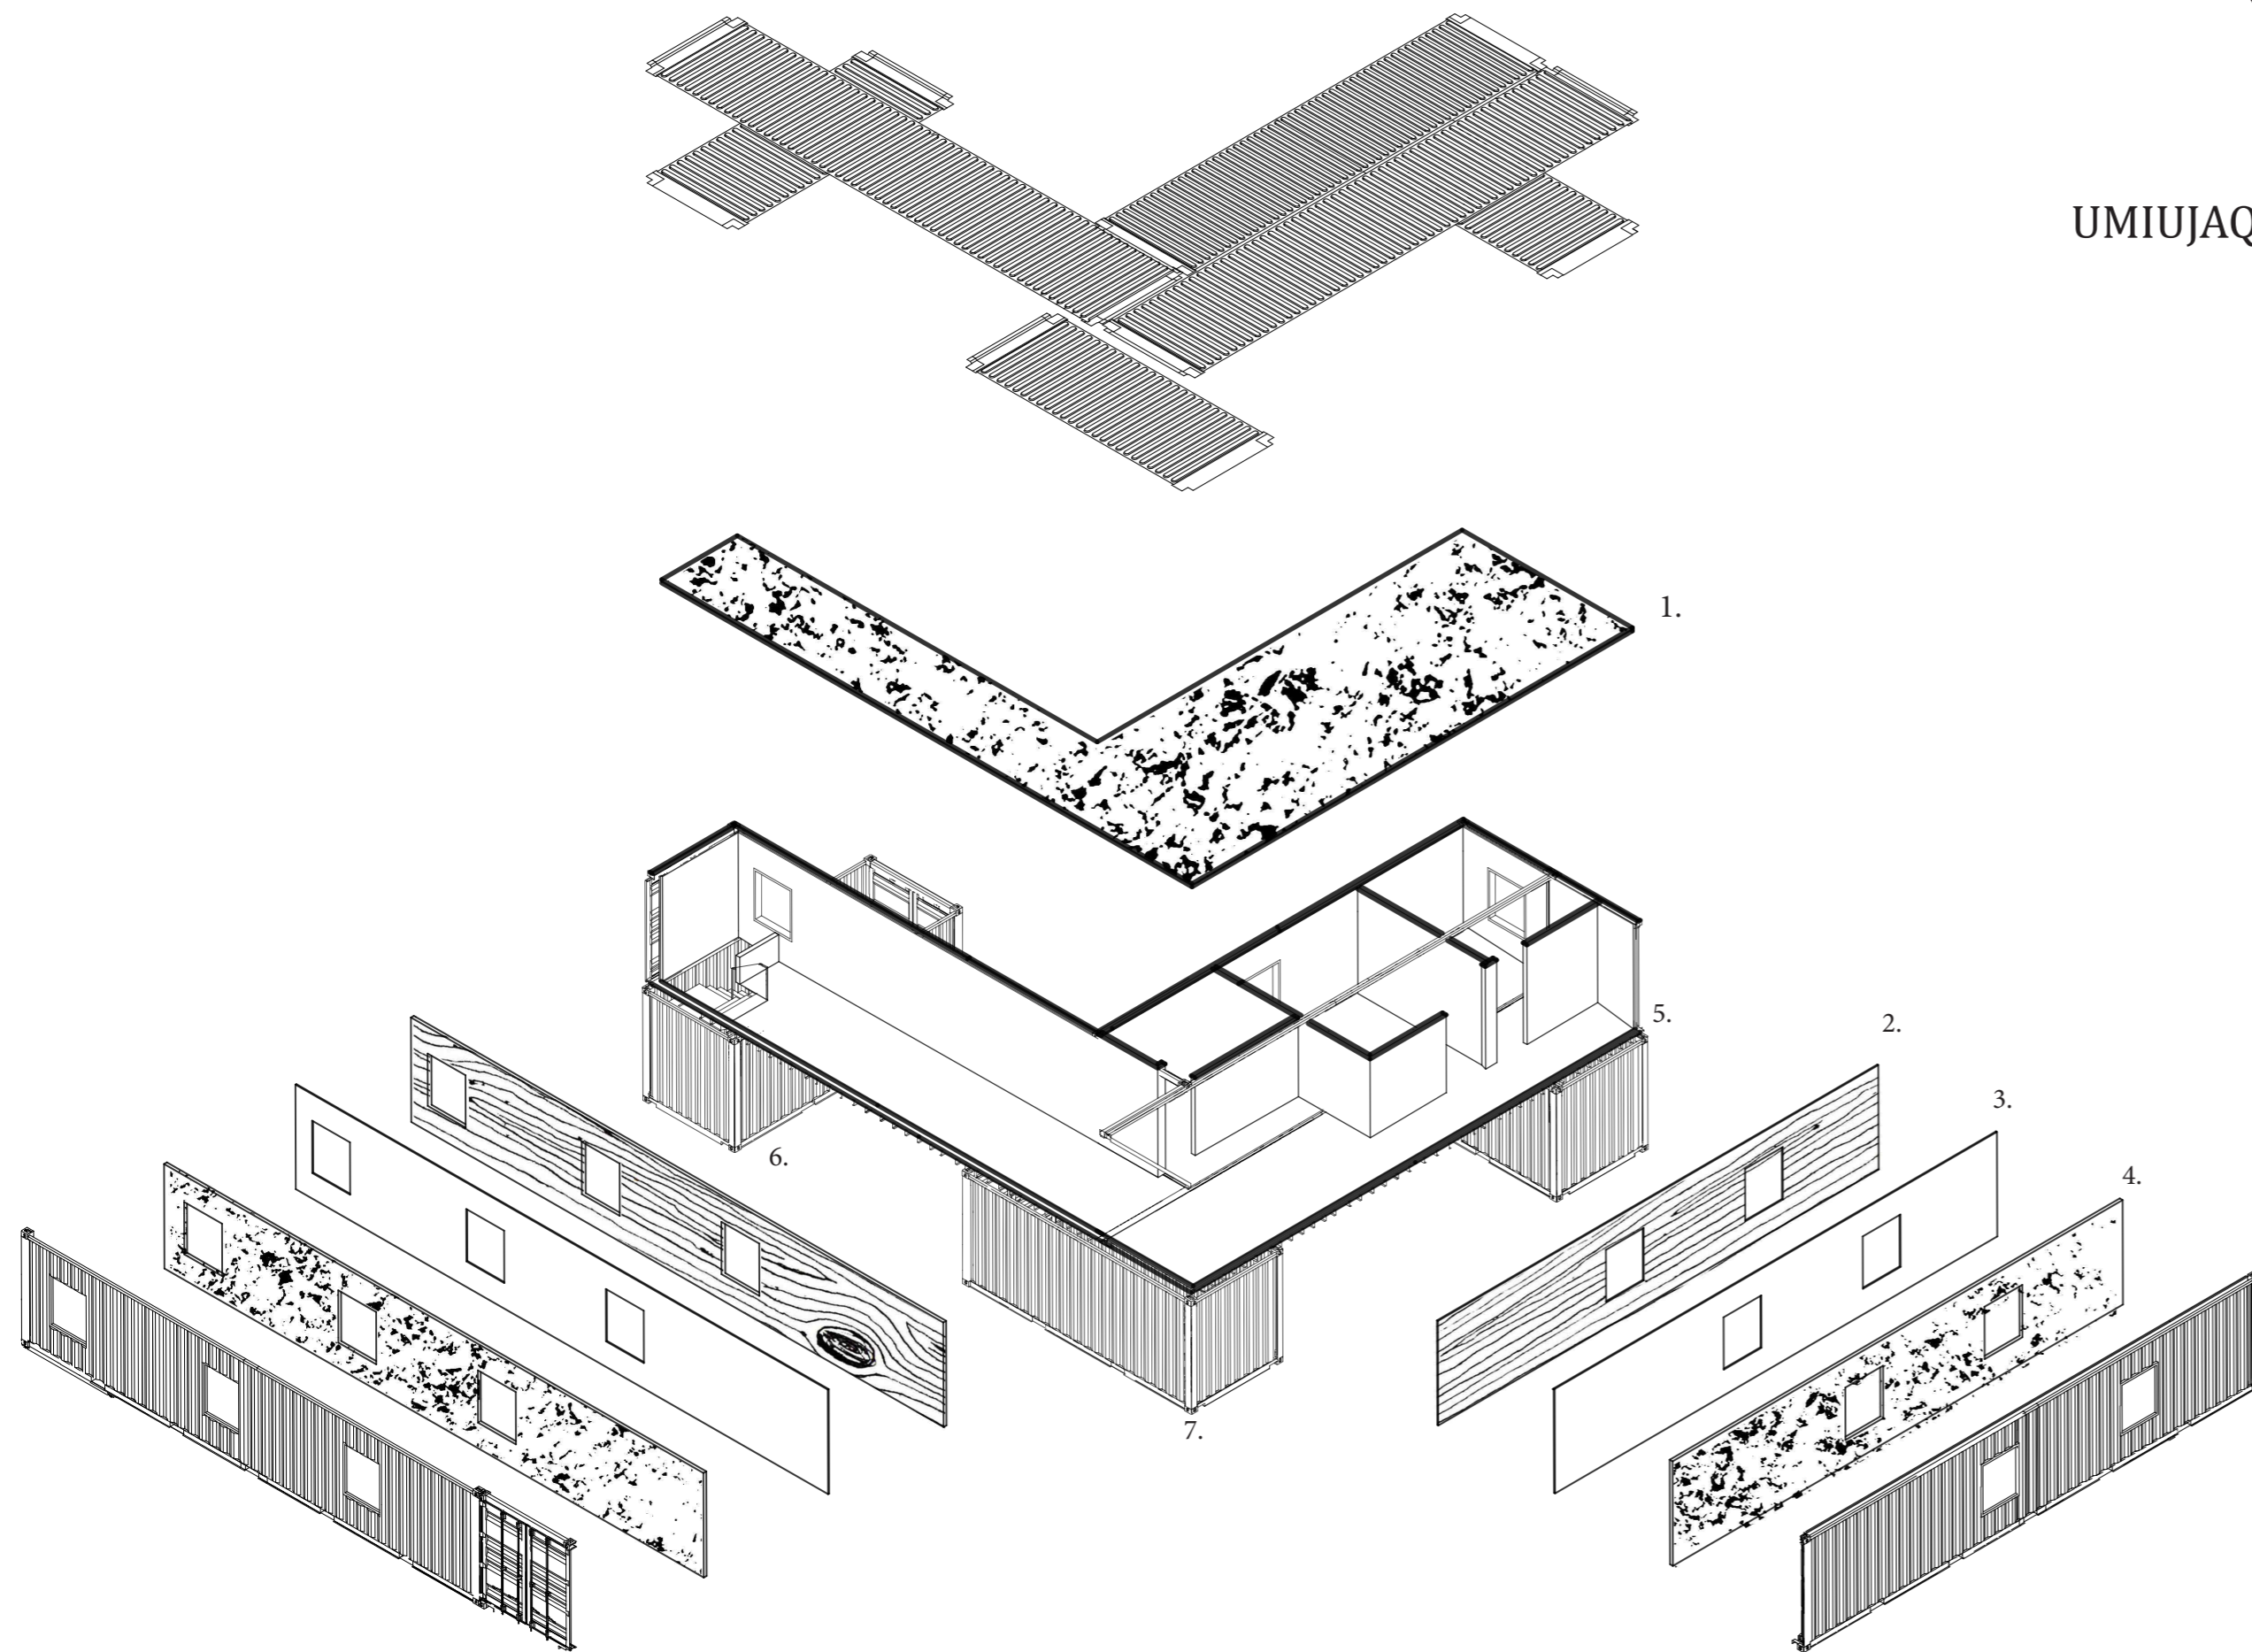


Exploded Axonometric Diagram
1:200

- 1. BATT INSULATION
- 2. INTERIOR WOOD PANELLING
- 3. RIGID INSULATION
- 4. BATT INSULATION
- 5. HEATED FLOOR SYSTEM
- 6. ENTRY POINT
- 7. STORAGE SPACE

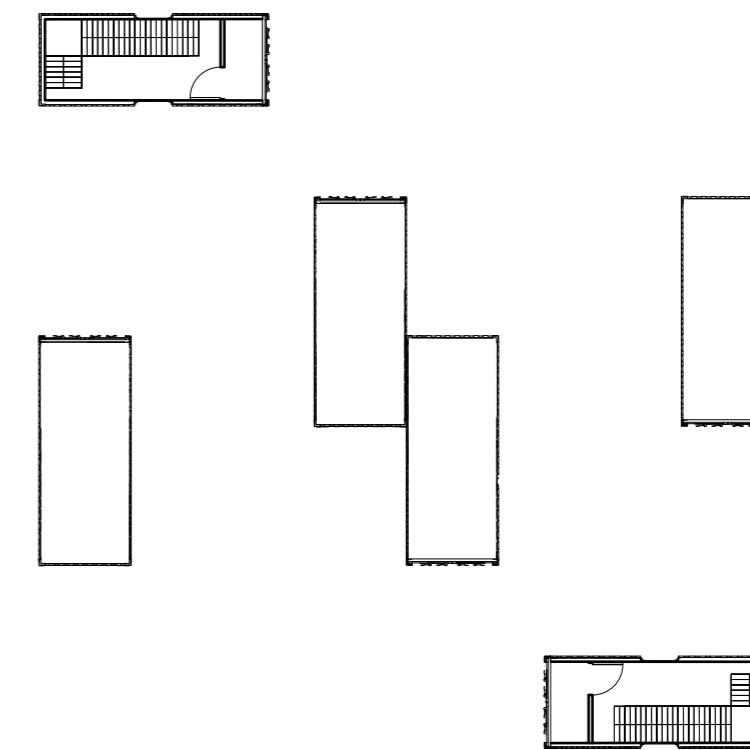

FIRST FLOOR PLAN
1:400

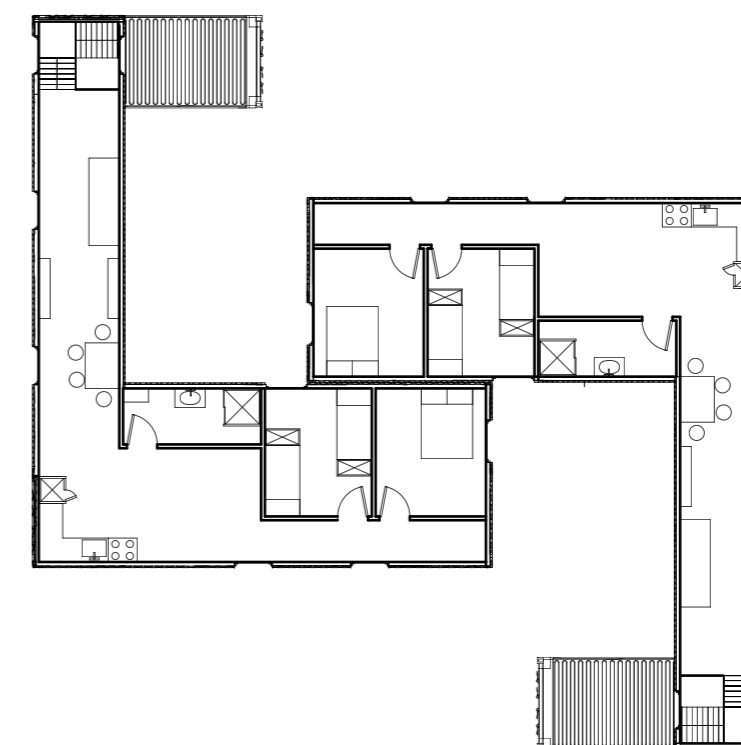

SECOND FLOOR PLAN
LIVING SPACE
1:400